

SKATEBOARD PARK AND BASKETBALL COURT
ADD NEW RESTROOMS

EXISTING PLAYGROUND

PICNIC SHELTER

PARKING

OPEN PLAY AREA

RESTROOM

EXISTING PARKING

SCALE IN FEET

NORTH

DEMOLISH MARILLA CENTER AND CREATE PARKING LOT (120 CARS)

DECKER'S CREEK

PICNIC SHELTER

PICNIC TABLE SITES (TYPICAL)

DEVELOP WALKING TRAILS

GATED ACCESS

DROP-OFF AREA AND HANDICAP PARKING

TEEN CENTER / RENOVATED POOL HOUSE

PROVIDE NEW SLIDE AND LANDING POOL

EXPAND LAWN AND PROVIDE SAND VOLLEYBALL COURT

UPGRADE TENNIS COURTS W/ NEW COLOR COAT

UPGRADE BALLFIELD AS NEEDED

TOT LOT

ADD RESTROOM TO EXISTING PICNIC SHELTER

PARKING AND TRAFFIC CUL-DE-SAC

STOP SIGN

PICNIC TABLE SITE (TYPICAL)

SAND VOLLEYBALL COURT

PICNIC SHELTER

PICNIC TABLE SITES (TYPICAL)

DEVELOP WALKING TRAILS

DECKER'S CREEK TRAIL

MARILLA PARK

Concept Improvement Plan




Parks and Recreation Master Plan
City of Morgantown, WV

PARKS AND RECREATION MASTER PLAN

Morgantown, West Virginia



MEA FISHING PIER

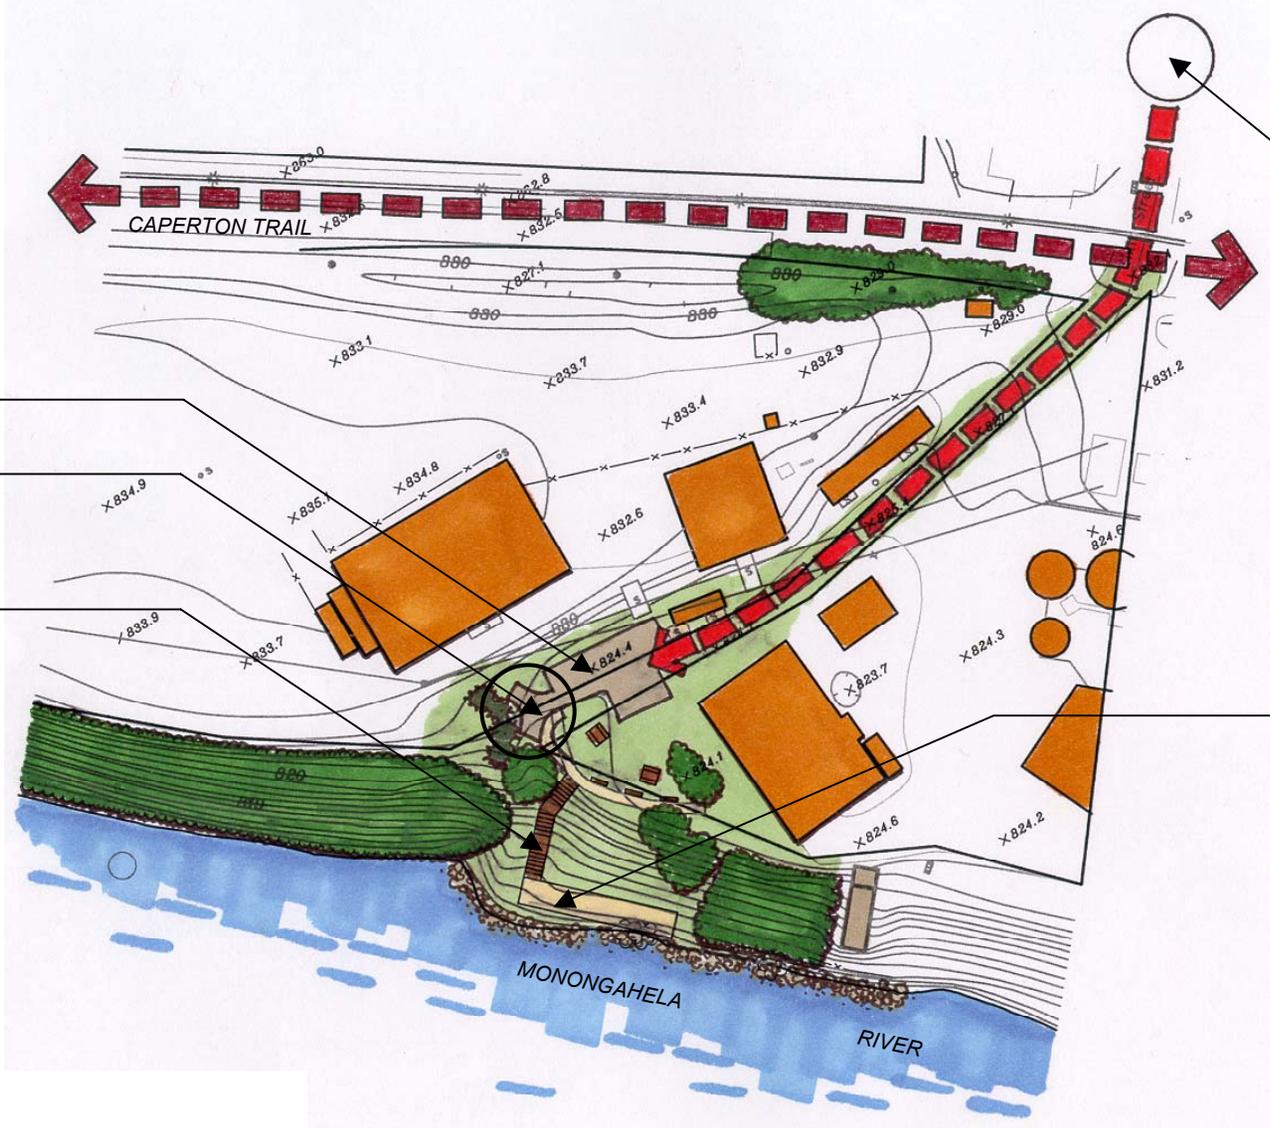

PROVIDE SIGNAGE AT BEECHURST AVENUE TO IDENTIFY THIS FACILITY


EXISTING PARKING

CREATE TURNAROUND AND PROVIDE BUFFER PLANTING. RE-ROUTE EXISTING WALKWAY

REPLACE EXISTING WOODEN STEPS WITH CONCRETE STEPS FOR BETTER DURABILITY

REPLACE EXISTING RAILING FOR SAFETY AND CODE CONFORMANCE

NOTE: PROPERTY OWNED BY M.E.A.; ALL IMPROVEMENTS ARE COOPERATIVE EFFORTS

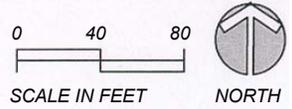

MEA FISHING PIER

Concept Improvement Plan



Parks and Recreation Master Plan
City of Morgantown, WV

PARKS AND RECREATION MASTER PLAN

Morgantown, West Virginia



SABRATON COMMUNITY CENTER

FRONT ENTRANCE IMPROVEMENTS:

- *REPLACE RAILING FOR SAFETY AND CODE CONFORMANCE
- *REMOVE EXISTING TREES
- *REPAIR CONCRETE STEPS
- *CREATE WALKWAYS FROM ENTRANCE TO PARKING AREAS
- *PROVIDE NEW PLANTING BEDS

EXISTING OVERFLOW PARKING

RETAIN OVERFLOW PARALLEL PARKING ALONG BUILDING

REORGANIZE PARKING TO MAXIMIZE CAPACITY

PROVIDE ACCESS & PARKING

EXISTING FENCED FIELD
POTENTIAL PET PARK SITE


REMOVE OLD PLAYGROUND EQUIPMENT AND ADD GAZEBO / SHADE STRUCTURE

PROPOSED PROPERTY ACQUISITION (3.2 ACRES)

RETAIN EXISTING CONNECTION TO FOOTBRIDGE

HANDICAPPED PARKING

NOTE: PROPERTY NOT OWNED BY BOPARC

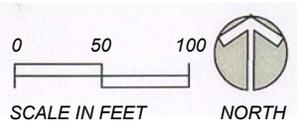

SABRATON COMMUNITY CENTER

Concept Improvement Plan




Parks and Recreation Master Plan
City of Morgantown, WV


PARKS AND RECREATION MASTER PLAN
Morgantown, West Virginia



SOUTH UNIVERSITY AVENUE PARK

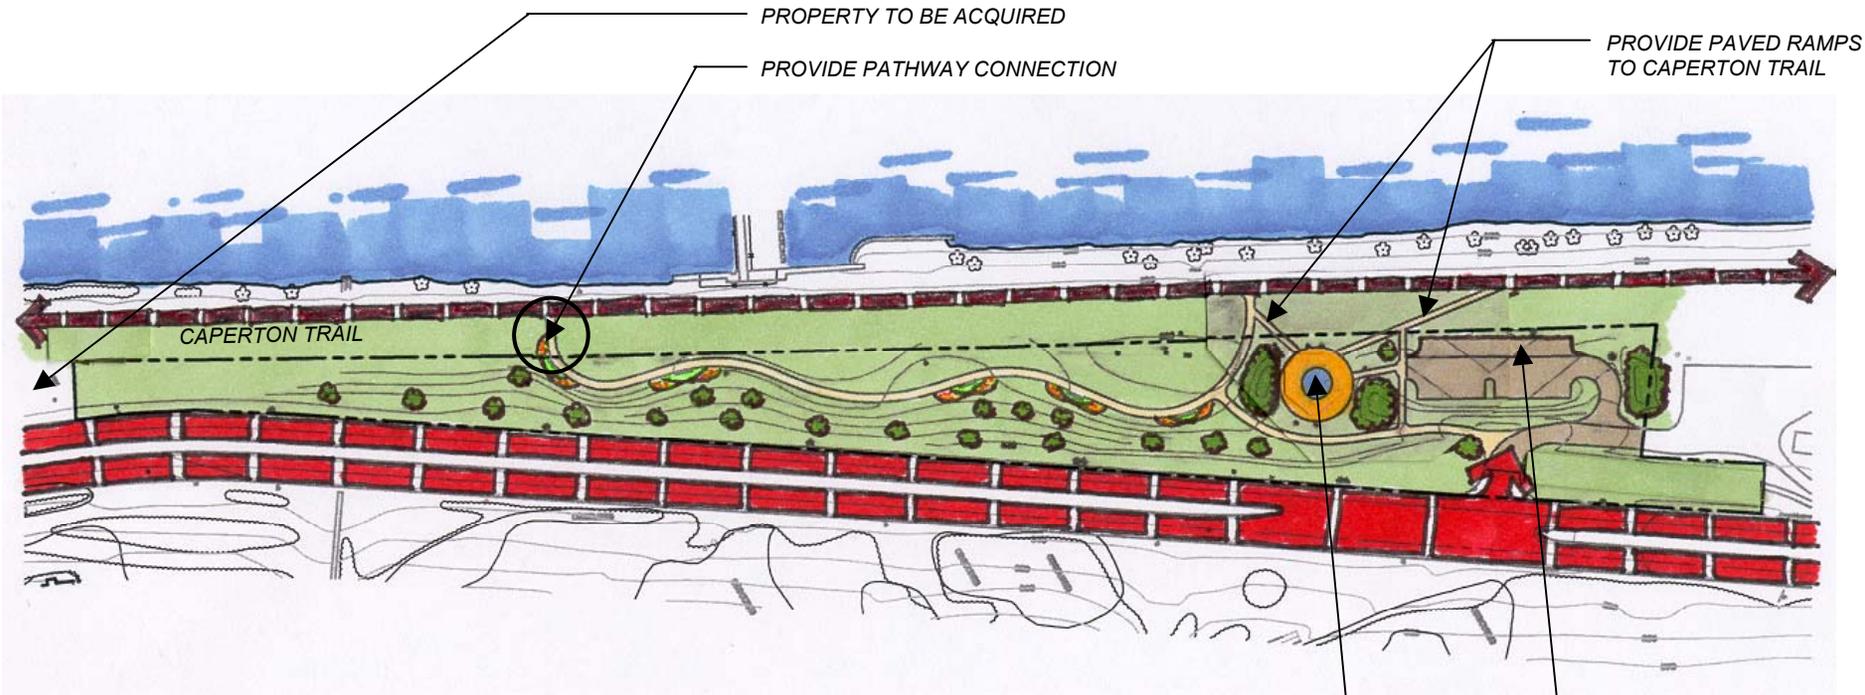

NOTE: ALL MEMORIALS TO BE LOCATED AND PLANNED IN WELL-DESIGNED LAYOUT SEQUENCE

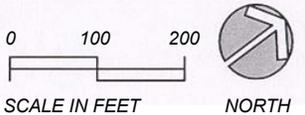

SOUTH UNIVERSITY AVENUE PARK

Concept Improvement Plan




Parks and Recreation Master Plan
City of Morgantown, WV

PARKS AND RECREATION MASTER PLAN
Morgantown, West Virginia



SUNCREST MINI-PARK

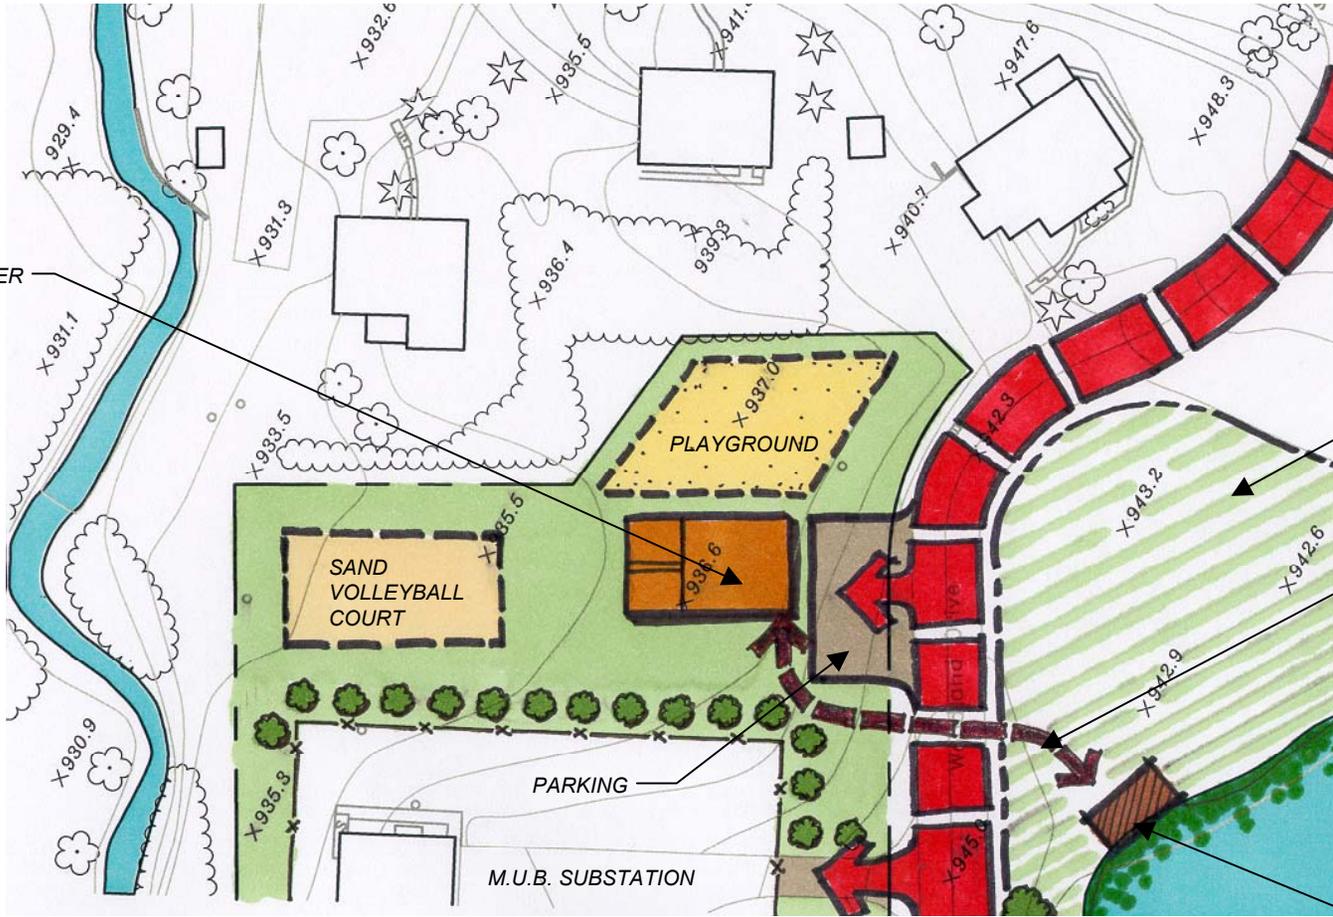

PICNIC SHELTER WITH RESTROOMS

PLAYGROUND

SAND VOLLEYBALL COURT


PARKING

M.U.B. SUBSTATION

POSSIBLE LAND ACQUISITION

POSSIBLE PEDESTRIAN ACCESS TO WETLANDS AREA

WETLANDS OBSERVATION PLATFORM

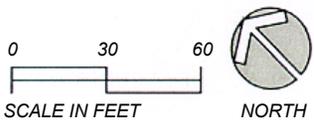

SUNCREST MINI-PARK

Concept Improvement Plan



Parks and Recreation Master Plan
City of Morgantown, WV

PARKS AND RECREATION MASTER PLAN

Morgantown, West Virginia



WHITE PARK

RECREATION CENTER:

- *BOPARC ADMINISTRATION OFFICE
- *GAMES AREA & PARTY ROOM
- *AEROBIC EXERCISE EQUIPMENT
- *MULTI-PURPOSE GYM
- *LAP POOL
- *WHIRLPOOL & SAUNA
- *SENIOR CENTER
- *NEW ICE RINK
- *SWIMMING POOL

PARKING - TO SERVE REC CENTER AND PROVIDE OVERFLOW FOR BALLFIELDS (200 CARS)

PICNIC SITE

CONSTRUCT PICNIC SHELTER IN AREA OF EXISTING ASPHALT

UPGRADE RESTROOM

EXISTING PARKING

PROVIDE SAND VOLLEYBALL COURT

PAVED PATHS FROM REC CENTER PARKING TO BALLFIELD COMPLEX AND BIKE TRAIL, MINIATURE GOLF, PADDLE BOATS

EXPAND PARKING (50 CARS)

NOTE: PARK MAINTENANCE FACILITY TO BE RELOCATED TO B.O.E. BUS GARAGE

FACILITY FOR MINIATURE GOLF AND PADDLE BOATS


CONTINUE PEDSTRIAN TRAIL DEVELOPMENT AROUND RESERVOIR AND TO DORSEY'S KNOB

CONNECT TO CAPERTON TRAIL

PROVIDE PARKING AND PICNIC TABLE SITES

PROVIDE PAVED TRAIL FOR BIKES

LEAVE AREA NATURAL FOR BIRDWATCHING

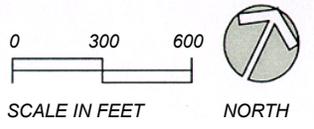

WHITE PARK

Concept Improvement Plan




Parks and Recreation Master Plan
City of Morgantown, WV




PARKS AND RECREATION MASTER PLAN
Morgantown, West Virginia



WHITEMOORE PARK

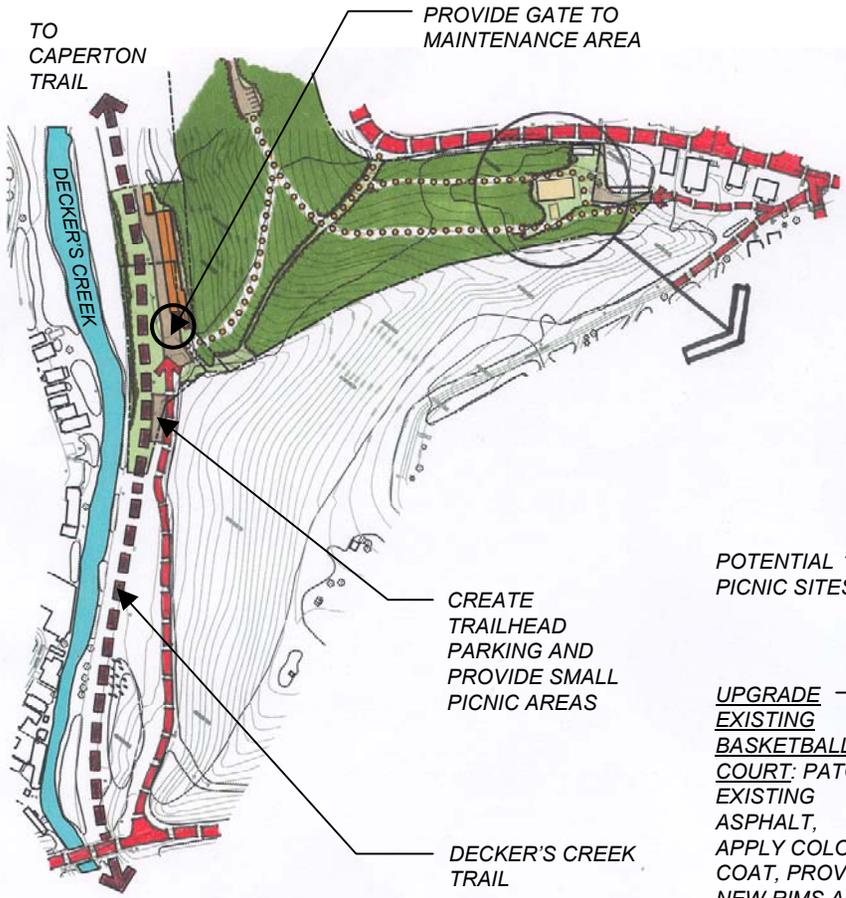

DETAIL PLAN OF PARK ENTRANCE

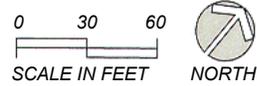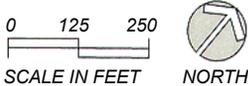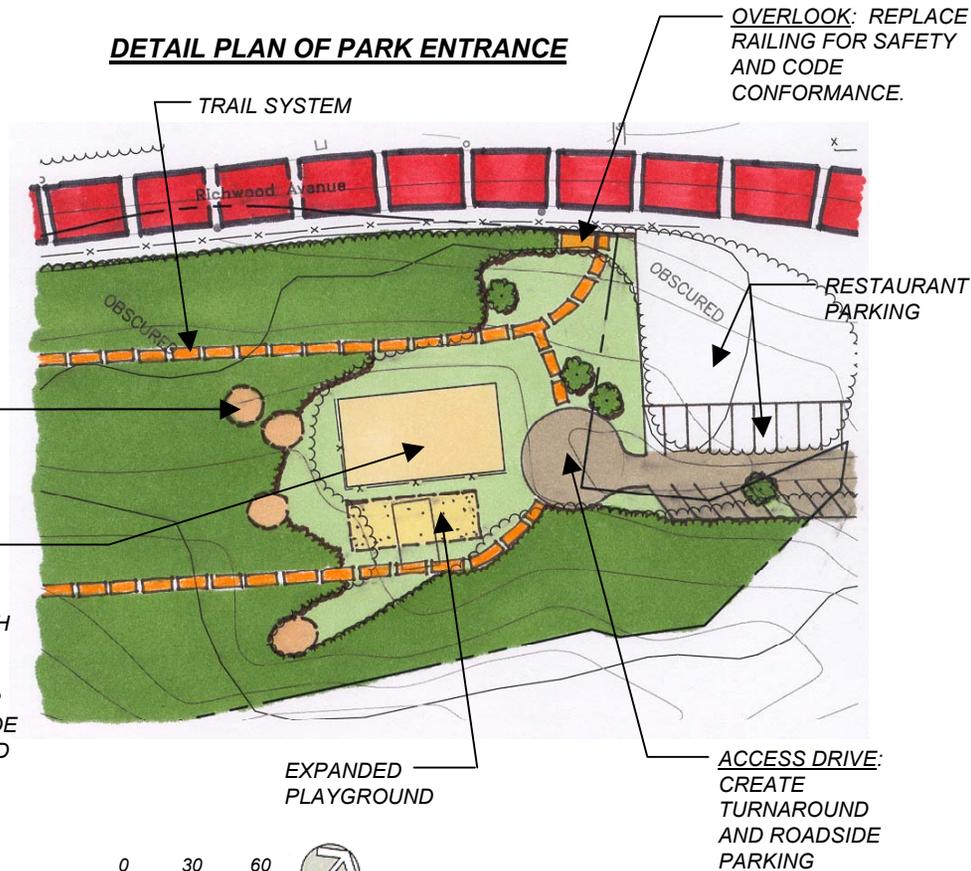

WHITEMOORE PARK

Concept Improvement Plan



Parks and Recreation Master Plan
City of Morgantown, WV

PARKS AND RECREATION MASTER PLAN
Morgantown, West Virginia



WILES HILL PARK



WILES HILL PARK

Concept Improvement Plan



Parks and Recreation Master Plan
City of Morgantown, WV