

**CONSULTANTS**

**PROJECT TITLE**

THE STANDARD  
AT  
MORGANTOWN

**KEY PLAN**



ISSUE #	DATE	DESCRIPTION

NOT FOR  
CONSTRUCTION

50% Design  
Development Set  
09/16/2015

**CERTIFICATION**


License Number	Date
DATE	09/16/2015
DRAWN BY	Author
CHECKED BY	Checker
COMMISSION NUMBER	1870.08

**SHEET TITLE**


GARAGE &  
LOADING  
DIAGRAMS

**SHEET NUMBER**


PS000

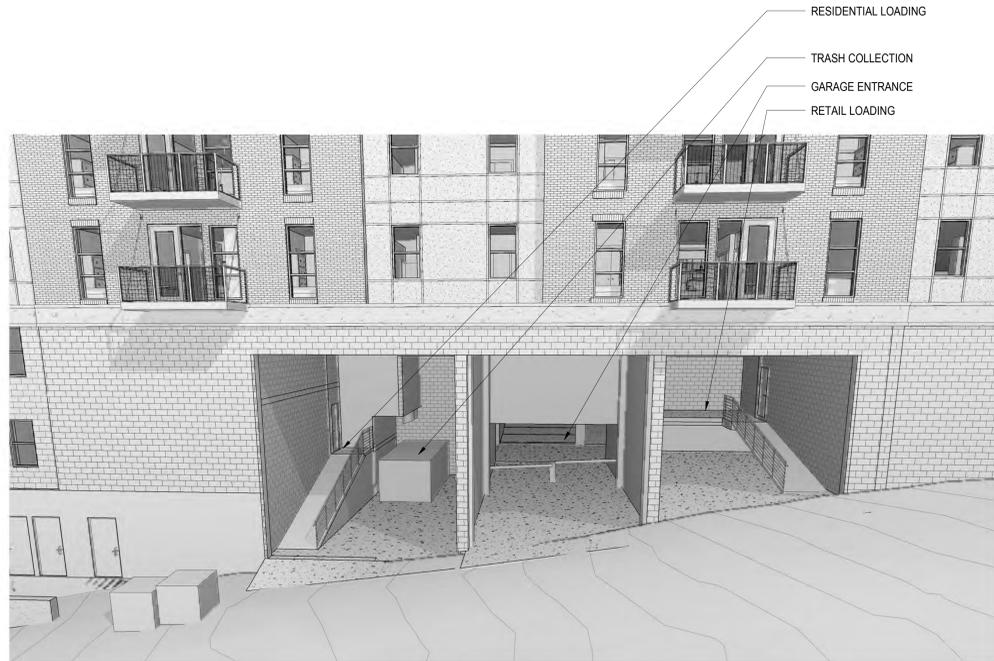


3 WALNUT ST. LOADING AND GARAGE ACCESS  
PS000

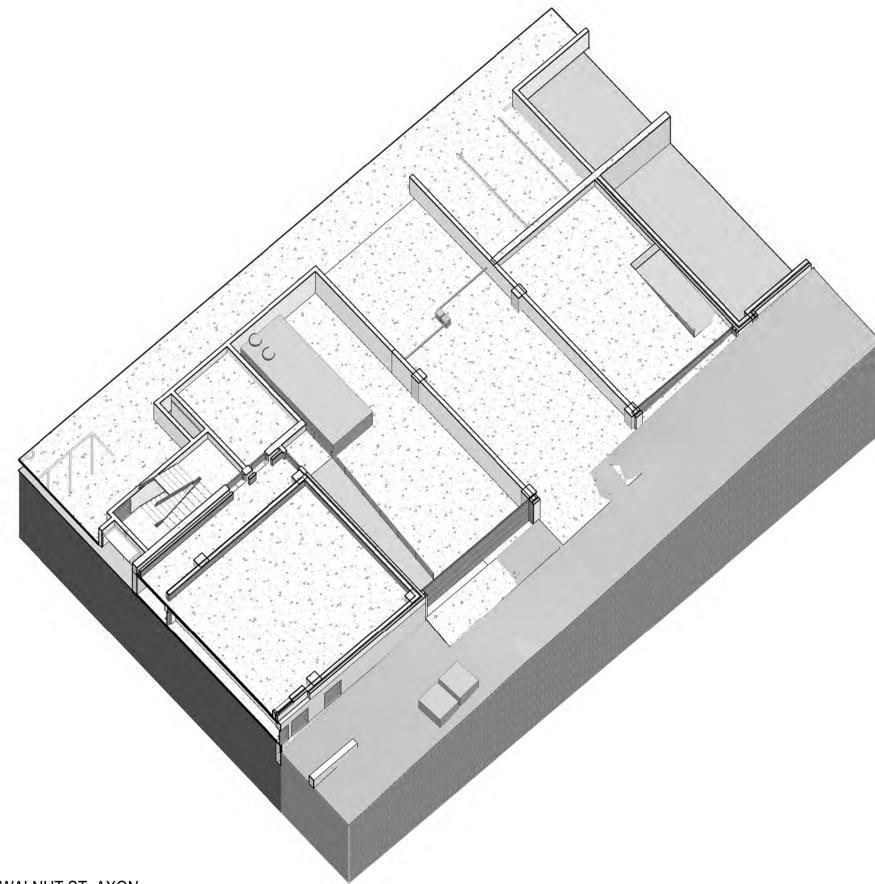

4 WALNUT ST. AXON  
PS000

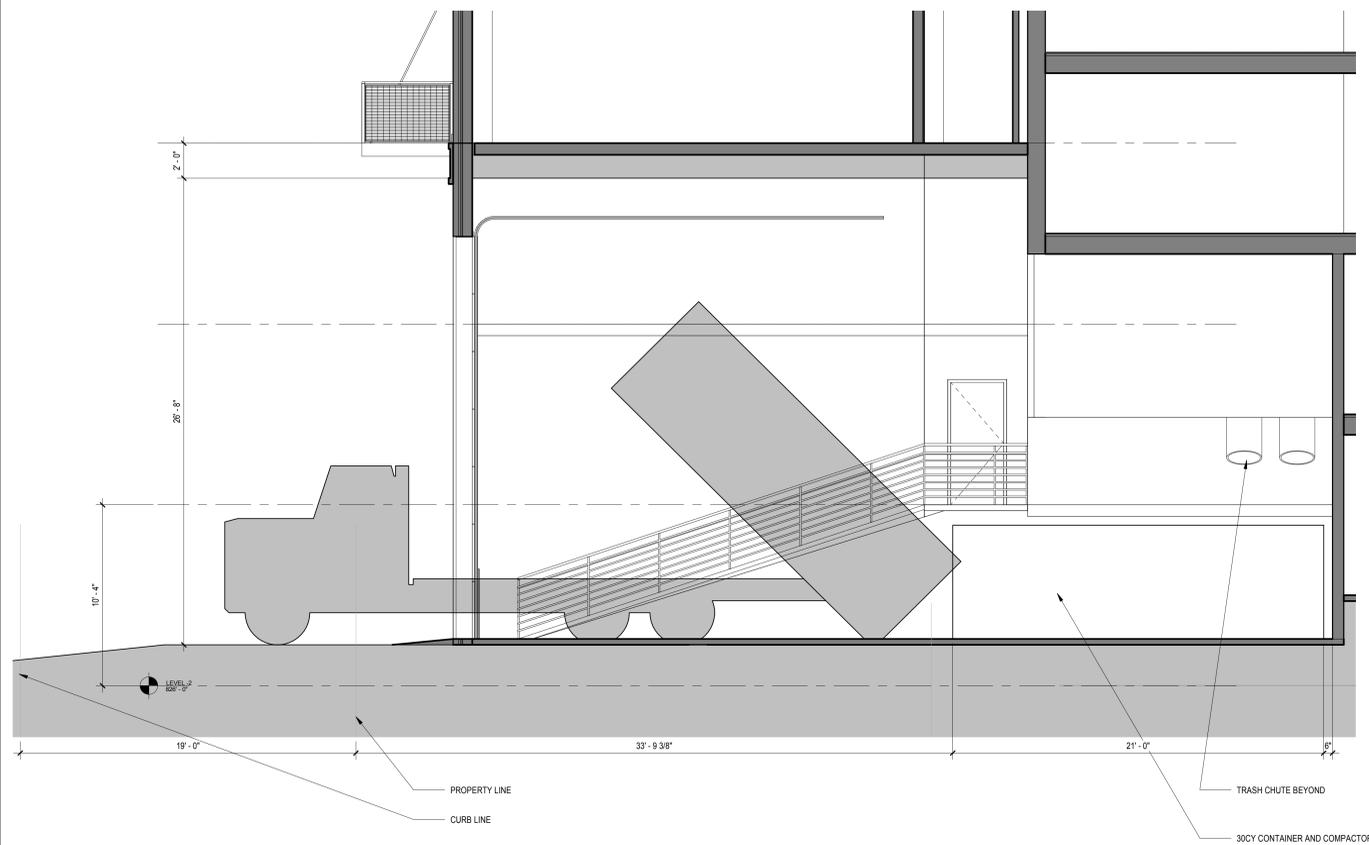

2 BUILDING SECTION AT TRASH COMPACTOR  
PS000  
1/4" = 1'-0"

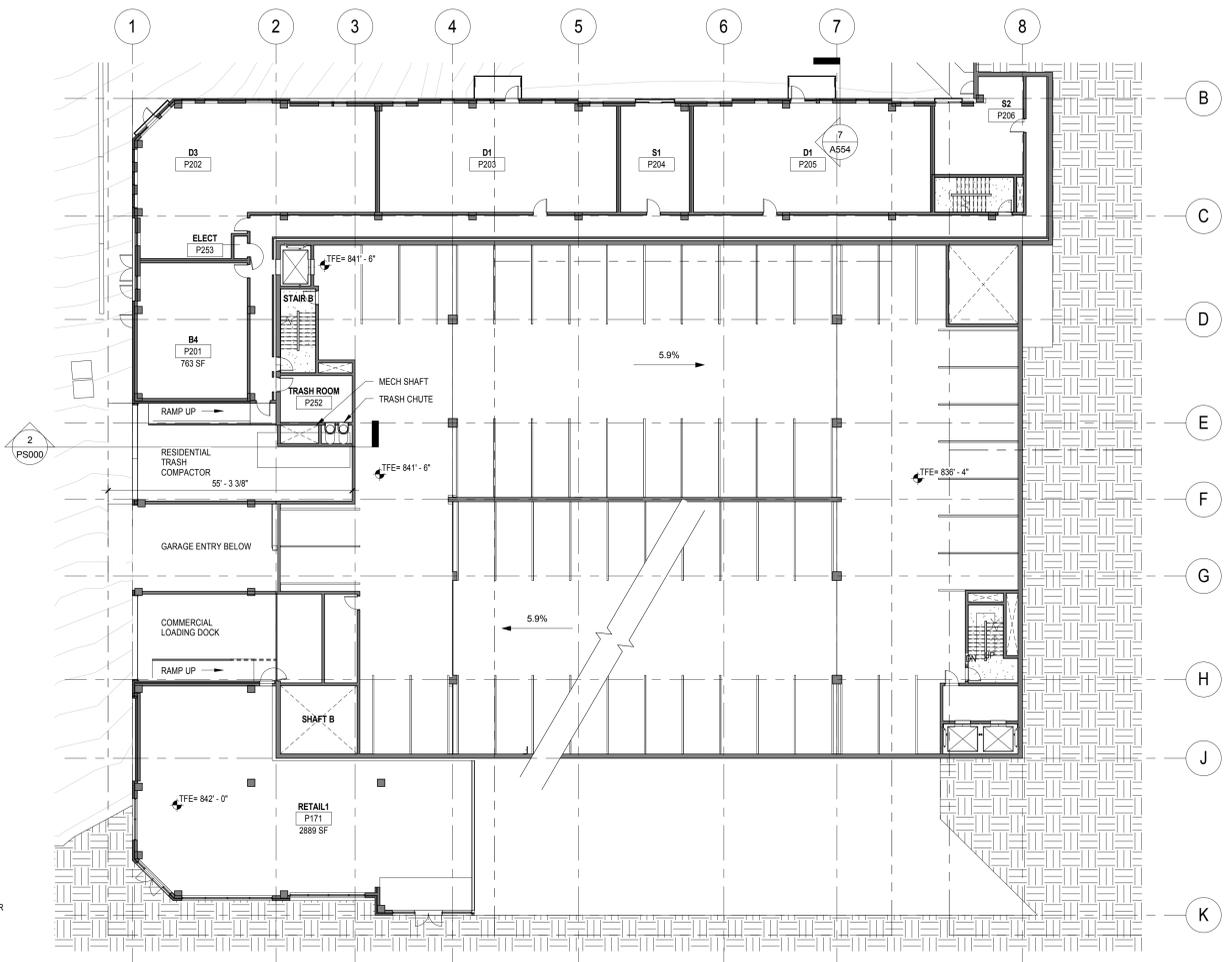

1 LEVEL -1 LOADING PLAN  
PS000  
1/16" = 1'-0"